

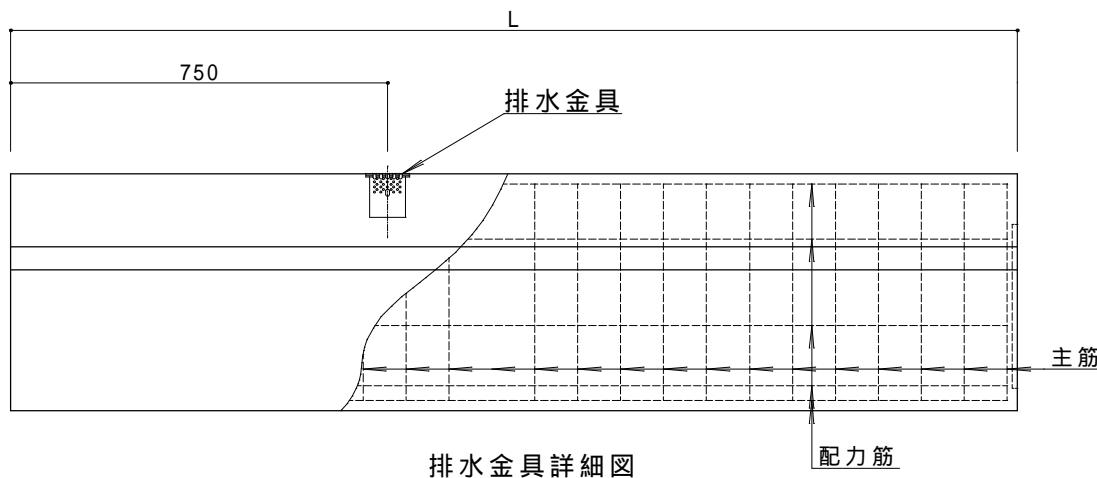
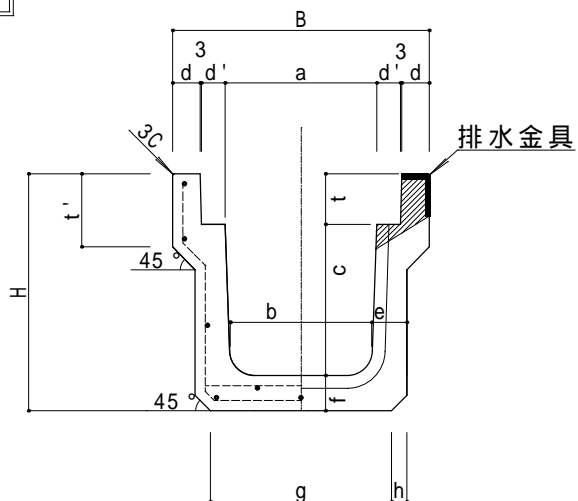


製品図

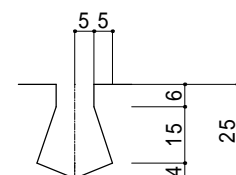

排水金具詳細図

目地部詳細図

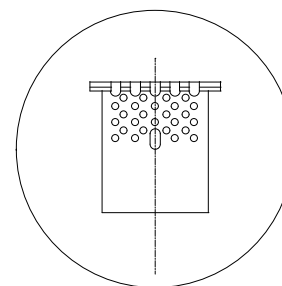

寸法表

呼び名	参考重量 (kg)	寸法 (mm)															配筋							
		a	b	c	d	d'	e	f	g	h	t	t'	r	B	H	L	主筋				配力筋			
																	外側鉄筋		底板内側鉄筋		外側鉄筋		底板内側鉄筋	
																	径(mm)	数量(本)	径(mm)	数量(本)	径(mm)	数量(本)	径(mm)	数量(本)
CH25-30-30	413	300	280	300	55	47	70	70	360	30	100	145	50	510	470	2000	D6	24	D6	24	4.00	11	4.00	2
CH25-30-40	491	300	270	400	55	47	75	75	340	40	100	145	50	510	575	2000	D6	19	D6	10	4.00	13	4.00	2
CH25-30-50	578	300	260	500	55	47	80	80	340	40	100	145	50	510	680	2000	D6	21	D6	11	4.00	15	4.00	2
CH25-30-60	670	300	250	600	55	47	85	85	340	40	100	145	50	510	785	2000	D6	25	D6	13	5.00	13	5.00	2
CH25-40-40	504	400	370	400	60	47	70	70	430	40	100	140	50	620	570	2000	D6	23	D6	12	4.00	14	4.00	3
CH25-40-50	623	400	360	500	60	47	80	80	440	40	100	140	50	620	680	2000	D6	23	D6	12	4.00	16	4.00	3
CH25-40-60	717	400	350	600	60	47	85	85	440	40	100	140	50	620	785	2000	D6	25	D6	13	5.00	13	5.00	3
寸法の許容差		± 3						± 3			± 6													

花沢建材工業株式会社

TEL 0479-86-3741 FAX 0479-86-5500

図名 千葉県型側溝(CH25) 排水金具付 構造図

縮尺

図面

0403-2015

製図

