




平面図(凹凸部)

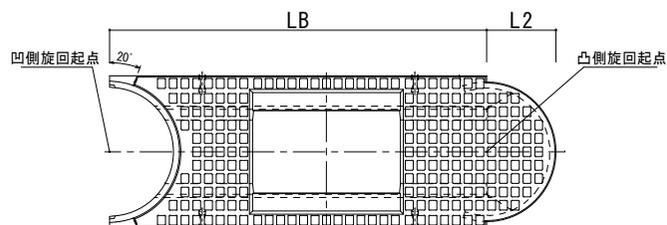


平面図(凹部)

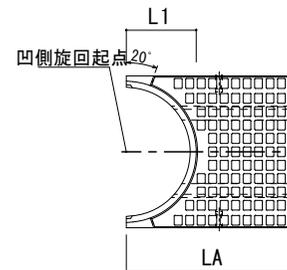


平面図(凸部)

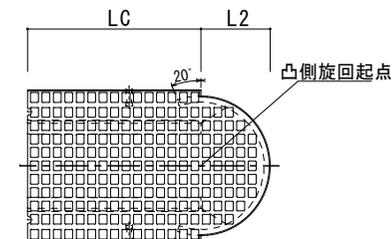




断面図(凹側)

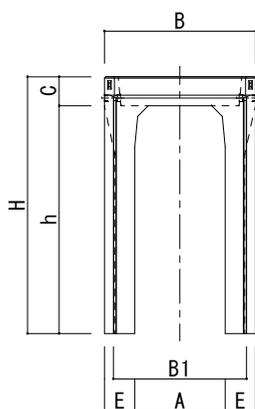

側面図

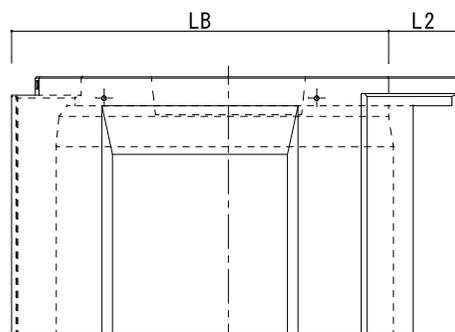

断面図(凸側)

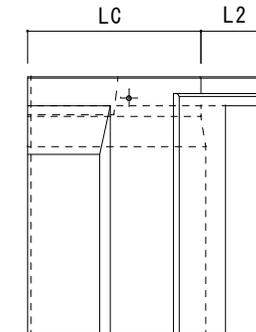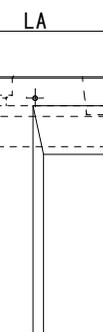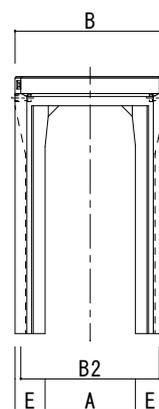

呼び名	寸法表 (cm)												参考重量 (kg)		
	A	h	H	B	B1	B2	C	E	LA	LB	LC	L1		L2	
FWVSA-300x300		350	445												凹凸 320 凹部 130 凸部 180
FWVSA-300x400		450	545												凹凸 360 凹部 150 凸部 200
FWVSA-300x500	300	550	645	500	463	460	95	100	600	1250	600	231	230	凹凸 410 凹部 170 凸部 220	
FWVSA-300x600		650	745												凹凸 450 凹部 190 凸部 250
FWVSA-300x700		750	845												凹凸 500 凹部 210 凸部 270

花沢建材工業株式会社


TEL 0479-86-3741 FAX 0479-86-5500

図名 フレキシブル側溝300xH300~700 一覧表


縮尺 1/25 図面No. 1511-2023 製図 花沢

製品図


平面図(凹凸部)

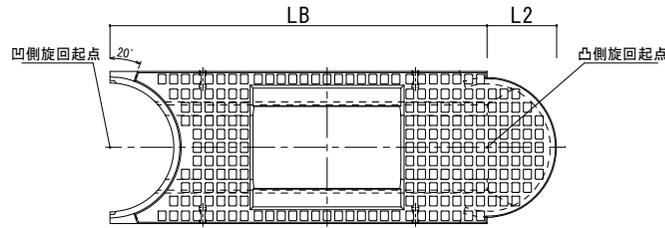


平面図(凹部)

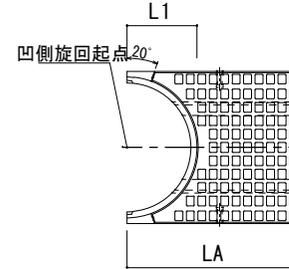


平面図(凸部)

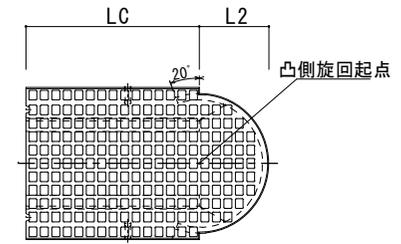




断面図(凹側)

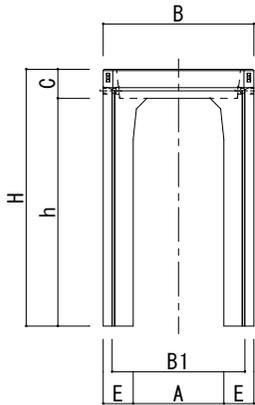

側面図

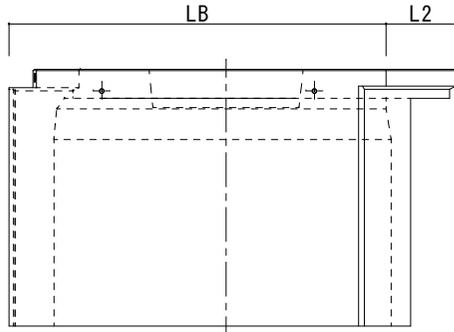

断面図(凸側)

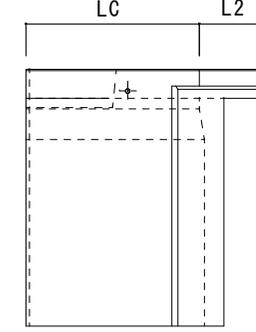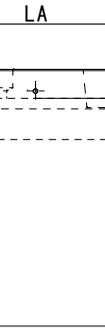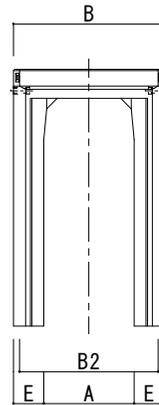

呼び名	寸法表 (cm)												参考重量 (kg)	
	A	h	H	B	B1	B2	C	E	LA	LB	LC	L1		L2
FWVSA-300x800	300	850	945	500	463	460	95	100	575	1250	575	231	230	凹凸 590 凹部 270 凸部 350
FWVSA-300x900		950	1045											凹凸 650 凹部 300 凸部 380
FWVSA-300x1000		1050	1145											凹凸 710 凹部 320 凸部 420
FWVSA-300x1100		1150	1245											凹凸 770 凹部 350 凸部 450
FWVSA-300x1200		1250	1345											凹凸 830 凹部 380 凸部 480

設計強度 30N/mm²

花沢建材工業株式会社
TEL 0479-86-3741 FAX 0479-86-5500

図名 フレキシブル側溝300 x H800~1200 一覧表
縮尺 1/25 図面No. 1411-2023 製図 (花沢)