



製品図


600x600 700x600 800x600 900x600 1000x600 1100x600 1200x600 1300x600 1400x600 1500x600

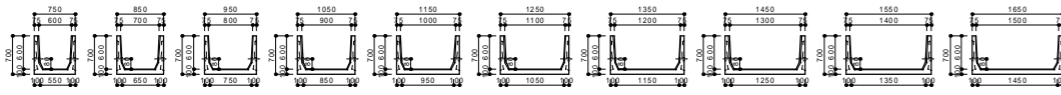


600x700 700x700 800x700 900x700 1000x700 1100x700 1200x700 1300x700 1400x700 1500x700

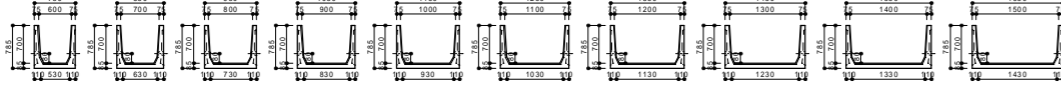


600x800 700x800 800x800 900x800 1000x800 1100x800 1200x800 1300x800 1400x800 1500x800

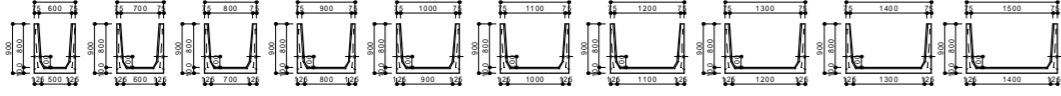


600x900 700x900 800x900 900x900 1000x900 1100x900 1200x900 1300x900 1400x900 1500x900 1600x900 1700x900 1800x900 1900x900 2000x900

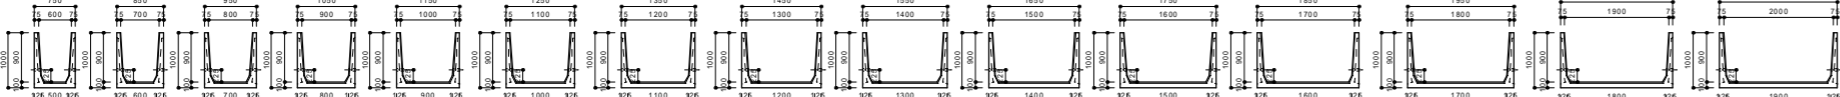


600x1000 700x1000 800x1000 900x1000 1000x1000 1100x1000 1200x1000 1300x1000 1400x1000 1500x1000 1600x1000 1700x1000 1800x1000 1900x1000 2000x1000

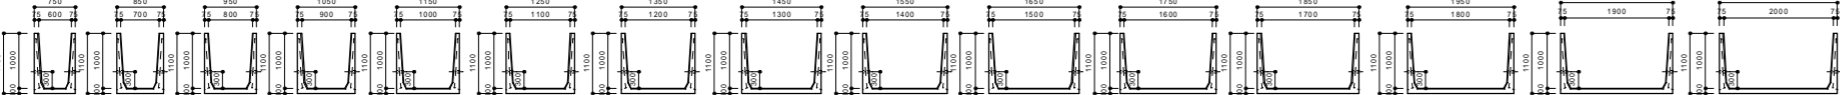


600x1200 700x1200 800x1200 900x1200 1000x1200 1100x1200 1200x1200 1300x1200 1400x1200 1500x1200 1600x1200 1700x1200 1800x1200 1900x1200 2000x1200 2100x1200 2200x1200 2300x1200 2400x1200 2500x1200

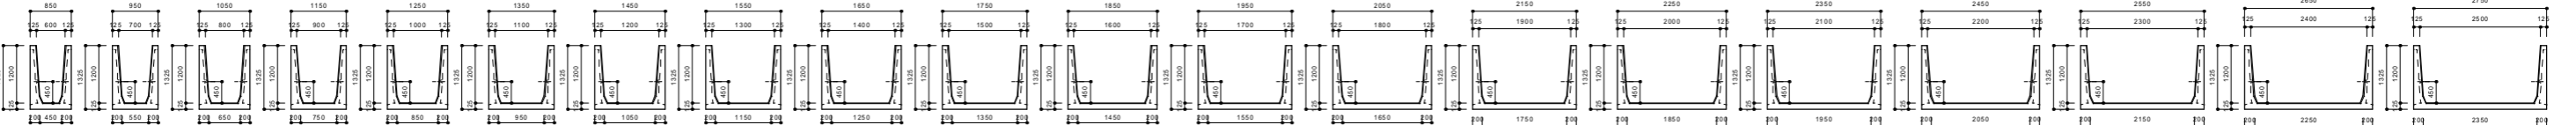

1200x1500 1300x1500 1400x1500 1500x1500 1600x1500 1700x1500 1800x1500 1900x1500 2000x1500 2100x1500 2200x1500 2300x1500 2400x1500 2500x1500

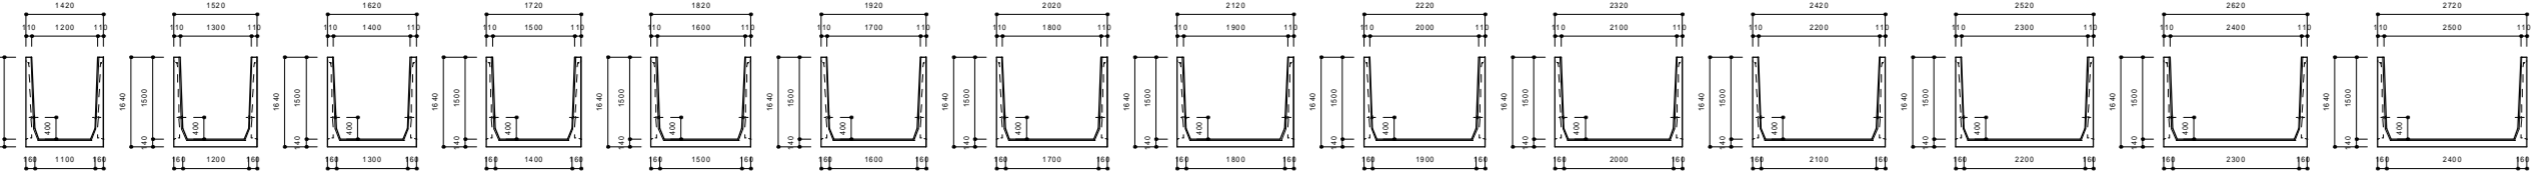

1200x1600 1300x1600 1400x1600 1500x1600 1600x1600 1700x1600 1800x1600 1900x1600 2000x1600 2100x1600 2200x1600 2300x1600 2400x1600 2500x1600

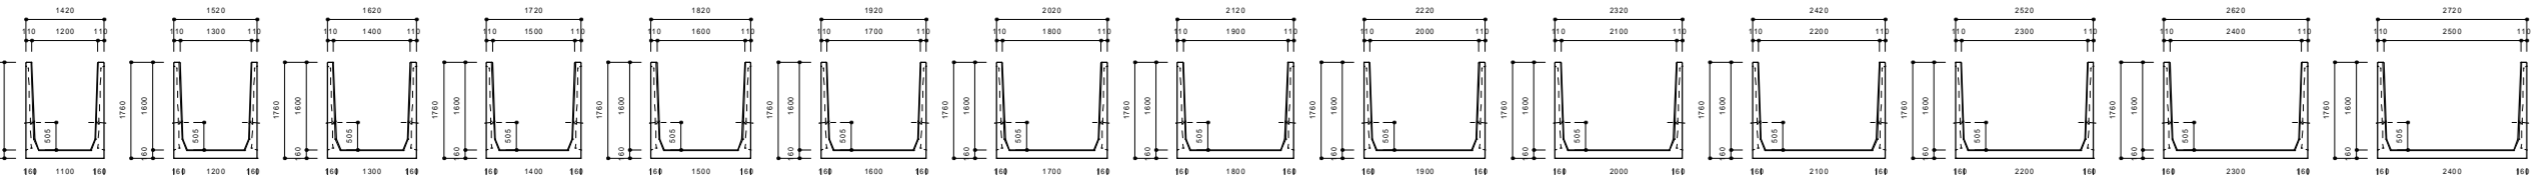

花沢建材工業株式会社

TEL 0479-86-3741 FAX 0479-86-5500

図名 三面水路 断面図

縮尺

1/195

図面

1708-2015

製図

柿岡